

**SCDHEC OFFICE OF OCEAN AND COASTAL RESOURCE MANAGEMENT
PERMIT APPLICATION PUBLIC NOTICE**

March 6, 2009

Permit Number: OCRM-09-012-T
Permit ID: 66107

The SCDHEC Office of Ocean and Coastal Resource Management has received an application for a permit for the alteration of a critical area. This application was submitted pursuant to the Coastal Zone Management Act (Act 123) of the 1977 South Carolina General Assembly. The application, in brief, is described as follows:

APPLICANT: Nancy Summersett
C/O Malcolm Baldwin PE
PO Box 625
McClellanville, SC 29458

LOCATION: On and adjacent to Awendaw Creek at 8675 Doar Rd, Awendaw, Charleston County, South Carolina. TMS#: 700-00-00-069

WORK: The work as proposed and shown on the attached drawings consists of constructing a riprap revetment. Specifically, the applicant seeks to build a 95' long rip ap revetment to prevent further erosion along an eroding shoreline. The work as described is for erosion control.

This public notice is being distributed to all known interested persons and agencies to assist in developing facts on which a decision by OCRM can be based. Comments concerning the proposed work should be submitted in writing, setting forth sufficient detail to furnish a clear understanding of the reasons for support or opposition.

The decision to issue or deny a permit will be based on the individual merits of the application, the policies specified in the South Carolina Coastal Zone Management Act, and the considerations outlined in the State of South Carolina Coastal Zone Management Program. Interested parties who wish to be notified of final permit action must notify OCRM in writing of this request.

To assure review by OCRM, comments regarding this application must be received by OCRM on or before March 21, 2009. For further information please contact the project manager for this activity, James Trumbull at 843-953-0218.

PLEASE REPLY TO:

SCDHEC OFFICE OF OCEAN AND COASTAL RESOURCE MANAGEMENT
1362 McMillan Avenue, Suite 400
Charleston, South Carolina 29405

Please refer to P/N# OCRM-09-012-T


Tess Rodgers, Wetland Section Coordinator




GENERAL SURVEY AND PLAT OF PROPERTY

Property of: **NANCY SUMMERSET**

Located in Christ Church Parish, Charleston County, S. C.
town of Awendaw


SCALE: 1" = 100' DATE: JAN 17, 2009

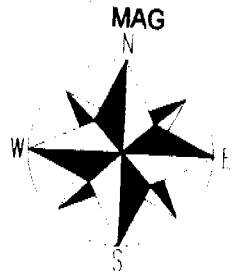

JAMES O. MCCLELLAN III
PE & LS # 2476
McClellanville, SC 29458
PO Box 97
Tel # 843-887-3725
Fax # 843-887-3041

DHEC-OCRM LINE

LINE	BEARING	DIST
1	N88°36'06"E	4.46'
2	N89°09'38"E	31.85'
3	S84°37'03"E	21.07'
4	S88°06'04"E	13.73'
5	S60°10'09"E	10.87'
6	S67°30'21"E	6.68'
7	N48°29'32"E	7.04'
8	S86°48'17"E	16.92'
9	N72°46'38"E	32.16'

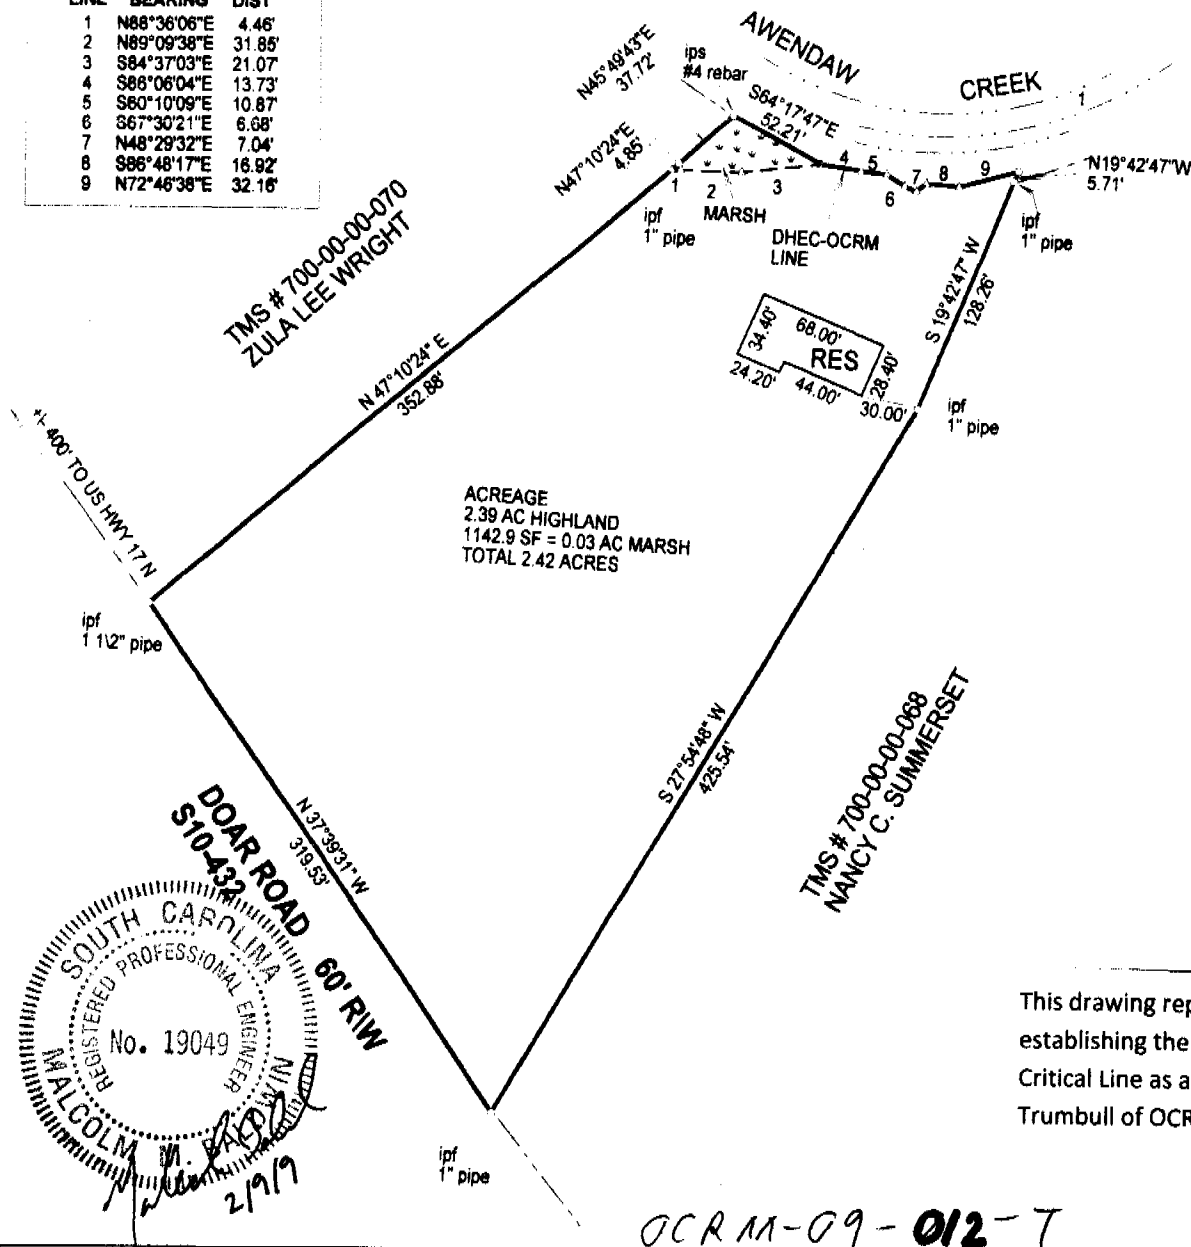

This drawing represents the plat
establishing the SCDHEC-OCRM
Critical Line as approved by James
Trumbull of OCRM, dated 01/17/09.

OCRM-09-012-7

PAGE 2 OF 6

APPLICANT: NANCY C. SUMMERSETT LOCATION: 8675 DOAR RD
ACTIVITY: EROSION CONTROL AWENDAW, SC
COUNTY: CHARLESTON
DATE: REV FEB 9, 2009


ADJACENT PROPERTY
1. ZULA LEE WRIGHT
2. NANCY C. SUMMERSETT
3. ROBERT J. WYNDHAM

ADJACENT PROPERTY

ZULA LEE WRIGHT
700-00-00-070
PO BOX 282
AWENDAW, SC 29429


NANCY C. SUMMERSETT
700-00-00-068
7510 DOAR RD
AWENDAW, SC 29429

ROBERT J. WYNDHAM
700-00-00-139
47 STATE ST.
CHARLESTON, SC 29401

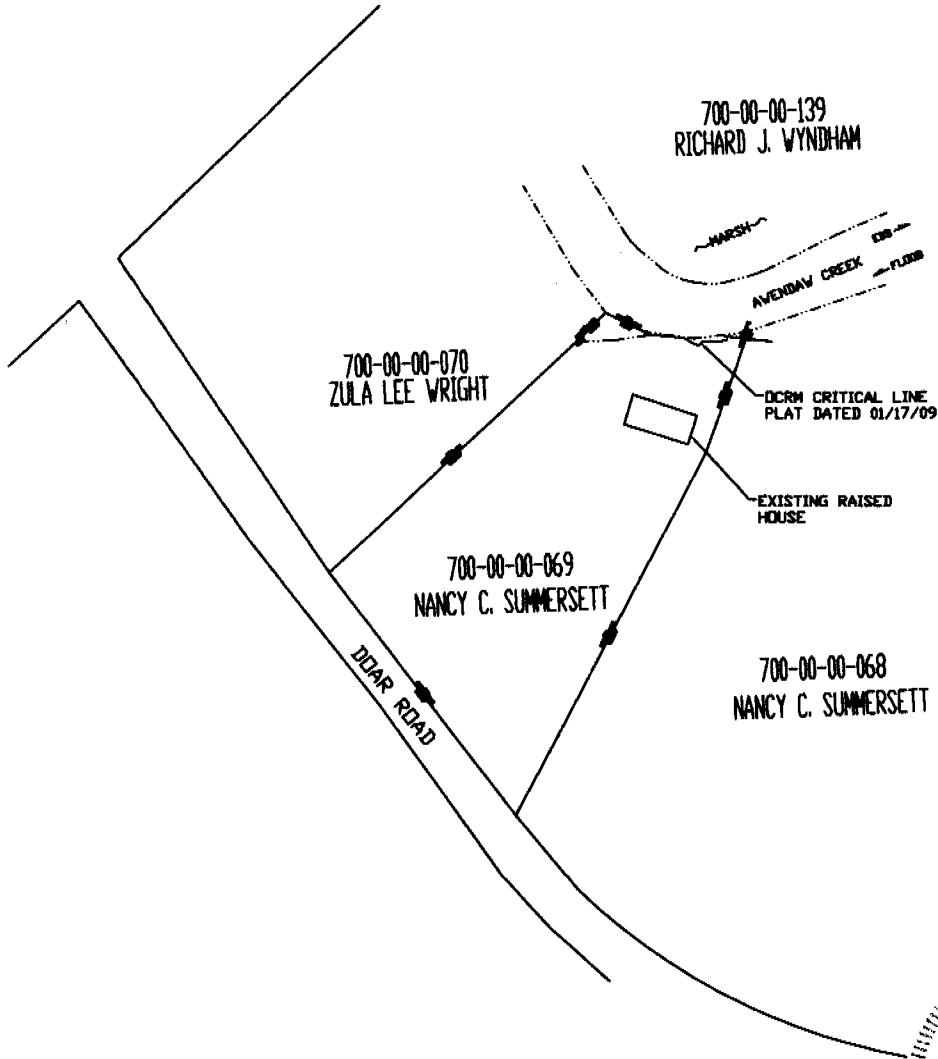

OVERALL PLAN VIEW

SCALE: 1"=200'

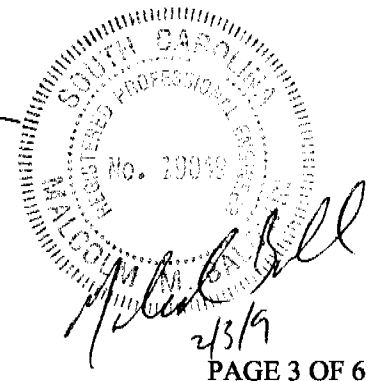

OCRA-09-012-T

APPLICANT: NANCY C. SUMMERSETT LOCATION: 8675 DOAR RD
AWENDAW, SC
ACTIVITY: EROSION CONTROL COUNTY: CHARLESTON
P/N# DATE: REV FEB 3, 2009

ADJACENT PROPERTY
1. ZULA LEE WRIGHT
2. NANCY C. SUMMERSETT
3. ROBERT J. WYNDHAM

AWENDAW CREEK

~MARSH~

EDGE OF BANK

EBB →
← FLOOD

DCRM CRITICAL LINE

DATED 1/17/09


~MARSH GRASS~

24" LD
2-18" LD

EXISTING CREEK BANK
DCRM APPROVED PLAT
DATED 01/17/09 BY
JAMES D MCCLELLAN III


EXISTING CONDITIONS

SCALE: 1"=30'

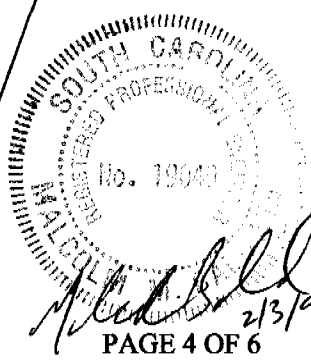

APPLICANT: NANCY C. SUMMERSETT LOCATION: 8675 DOAR RD
ACTIVITY: EROSION CONTROL AWENDAW, SC
COUNTY: CHARLESTON
P/N# OCRM-09-012-T DATE: REV FEB 3, 2009

ADJACENT PROPERTY
1. ZULA LEE WRIGHT
2. NANCY C. SUMMERSETT
3. ROBERT J. WYNDHAM

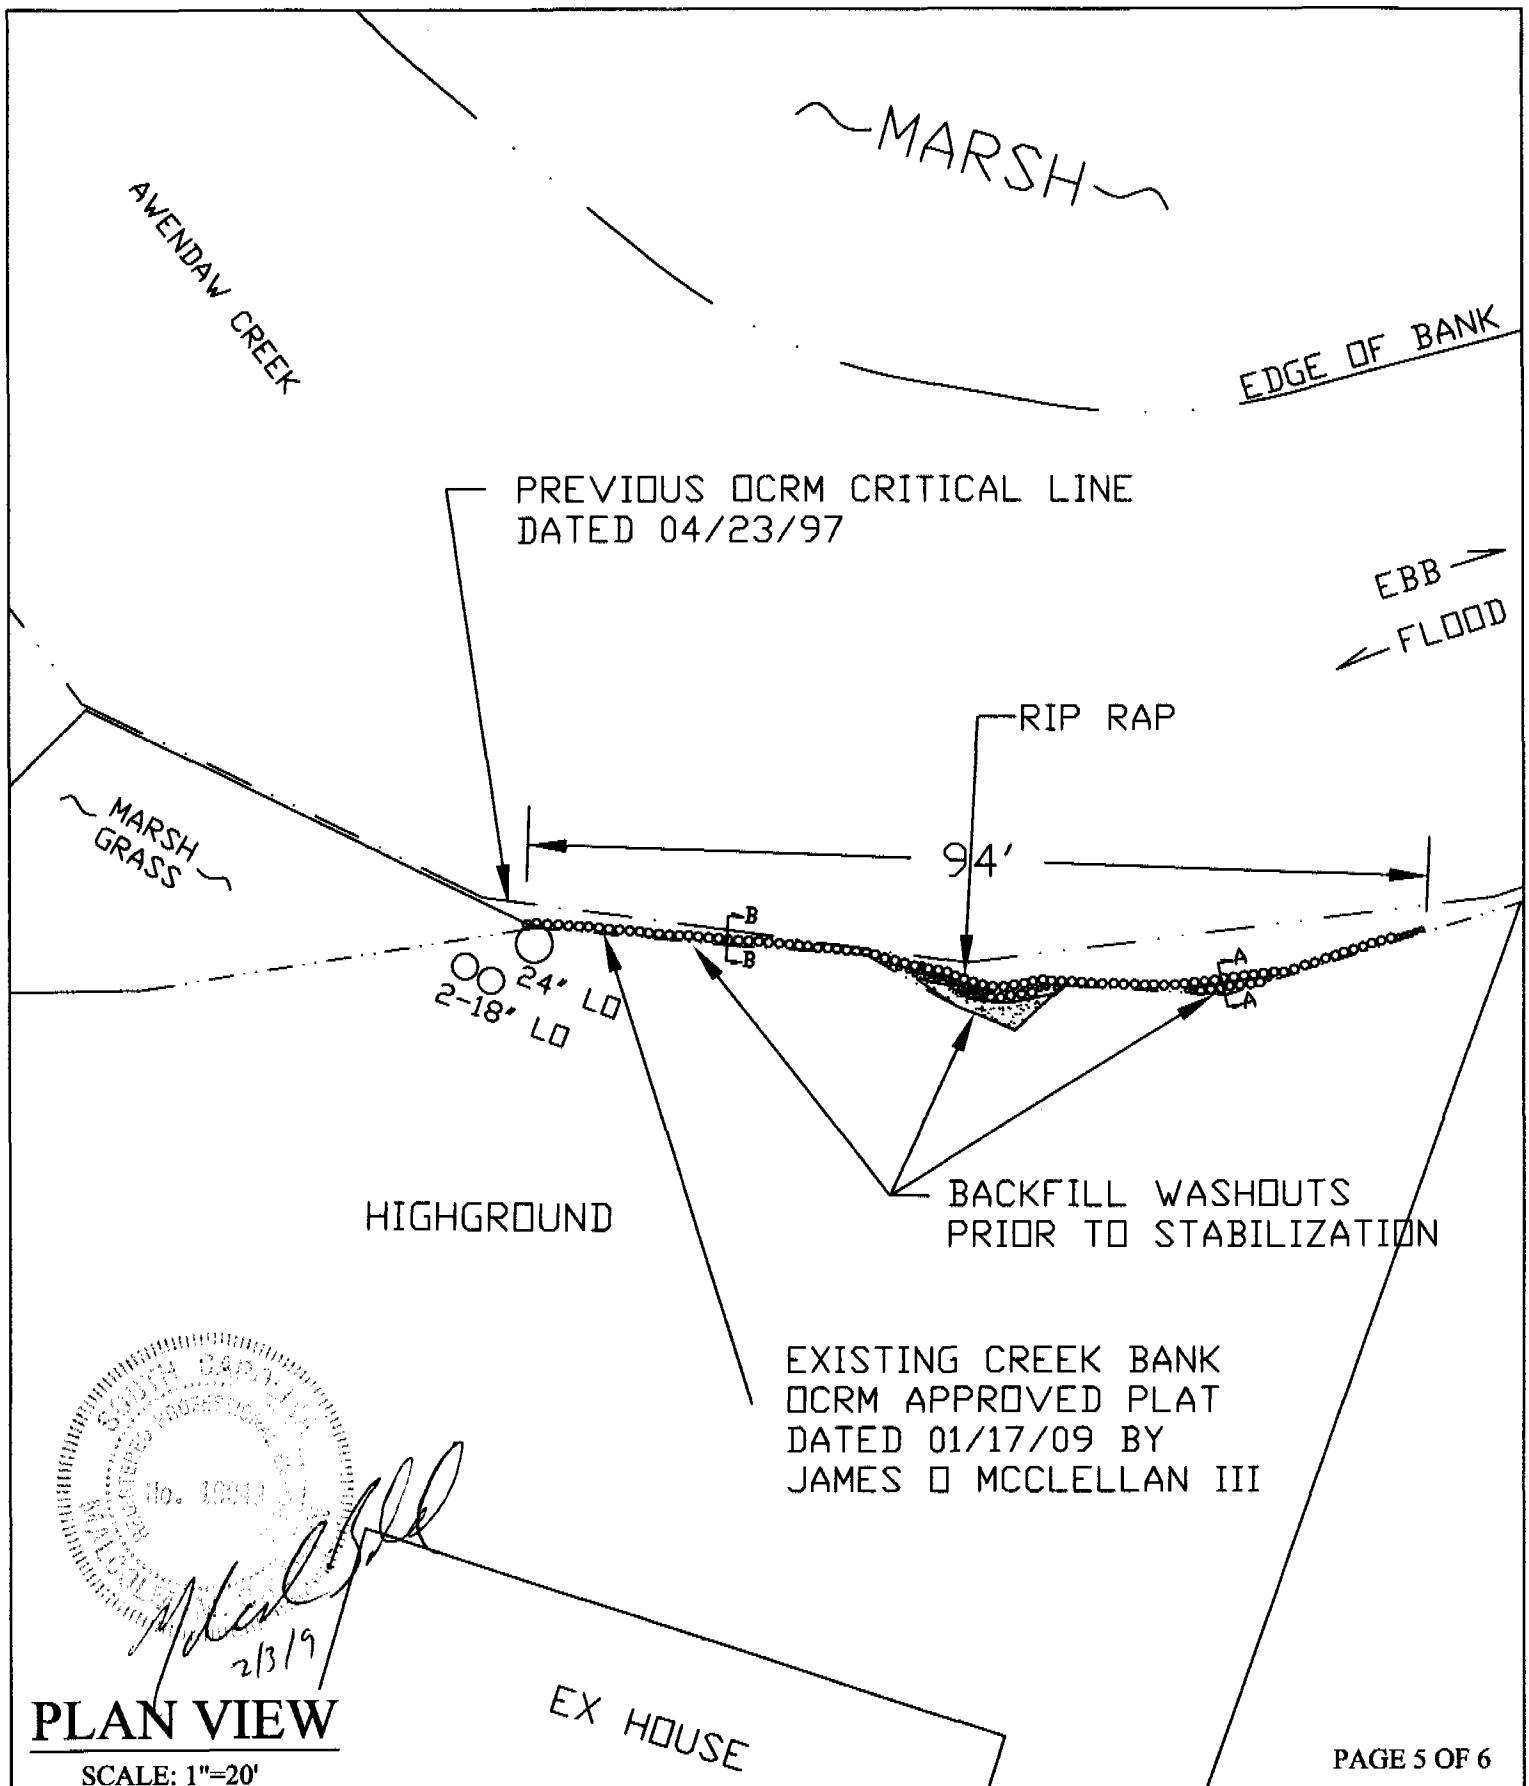

PAGE 5 OF 6

APPLICANT: NANCY C. SUMMERSETT LOCATION: 8675 DOAR RD

ACTIVITY: EROSION CONTROL

AWENDAW, SC

COUNTY: CHARLESTON

ADJACENT PROPERTY



1. ZULA LEE WRIGHT

2. NANCY C. SUMMERSETT

3. ROBERT J. WYNDHAM


P/N# OCRM-09-012-7

DATE: REV FEB 3, 2009

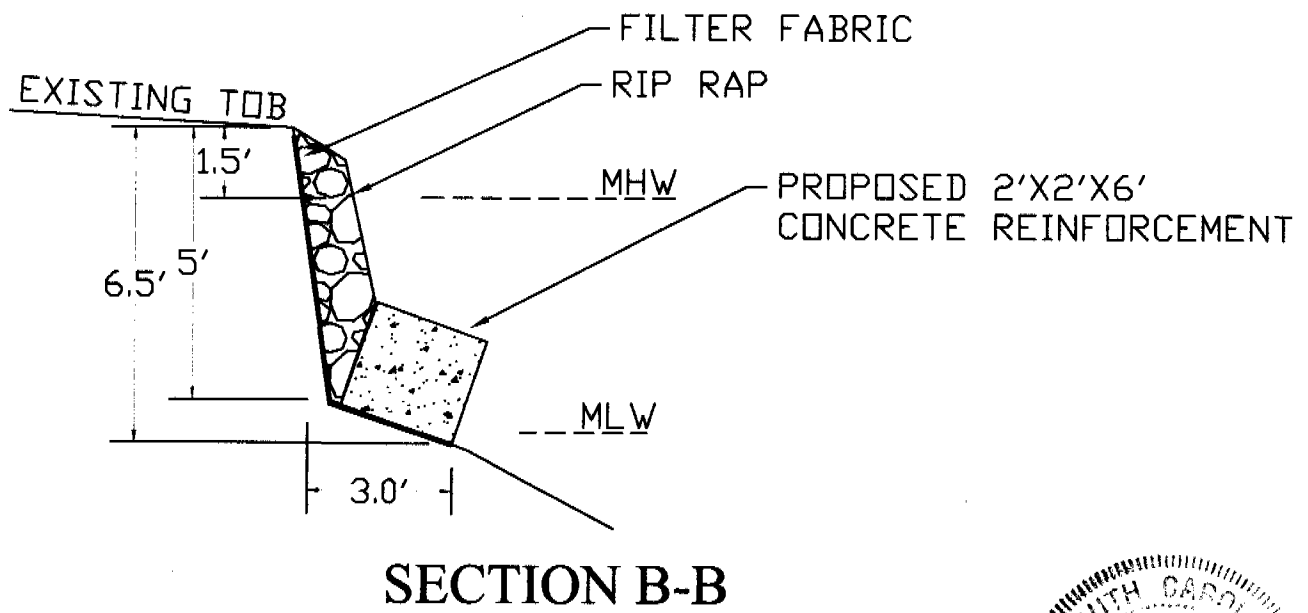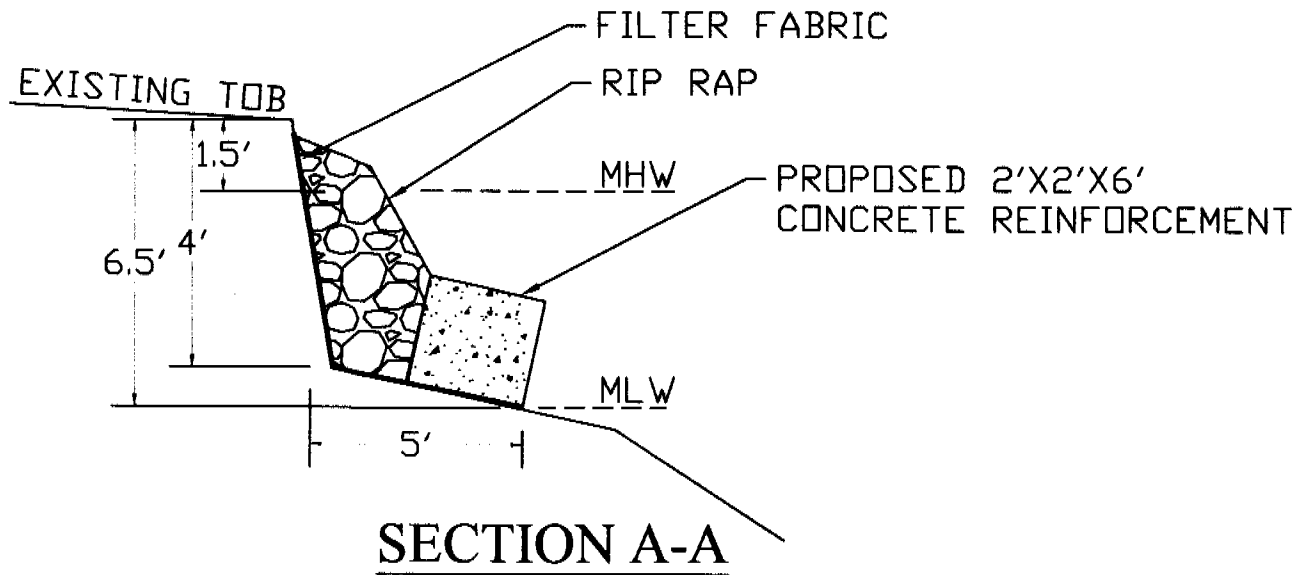

SECTION VIEWS

SCALE: NONE


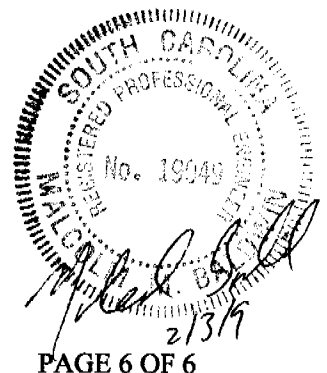


PAGE 6 OF 6

APPLICANT: NANCY C. SUMMERSETT LOCATION: 8675 DOAR RD
 ACTIVITY: EROSION CONTROL AWENDAW, SC
 COUNTY: CHARLESTON
 P/N# *OCRM-09-012-T* DATE: REV FEB 3, 2009

ADJACENT PROPERTY
 1. ZULA LEE WRIGHT
 2. NANCY C. SUMMERSETT
 3. ROBERT J. WYNDHAM

ZUSGS 1.6 km NE of Charleston, South Carolina, United States

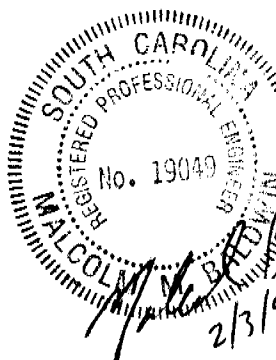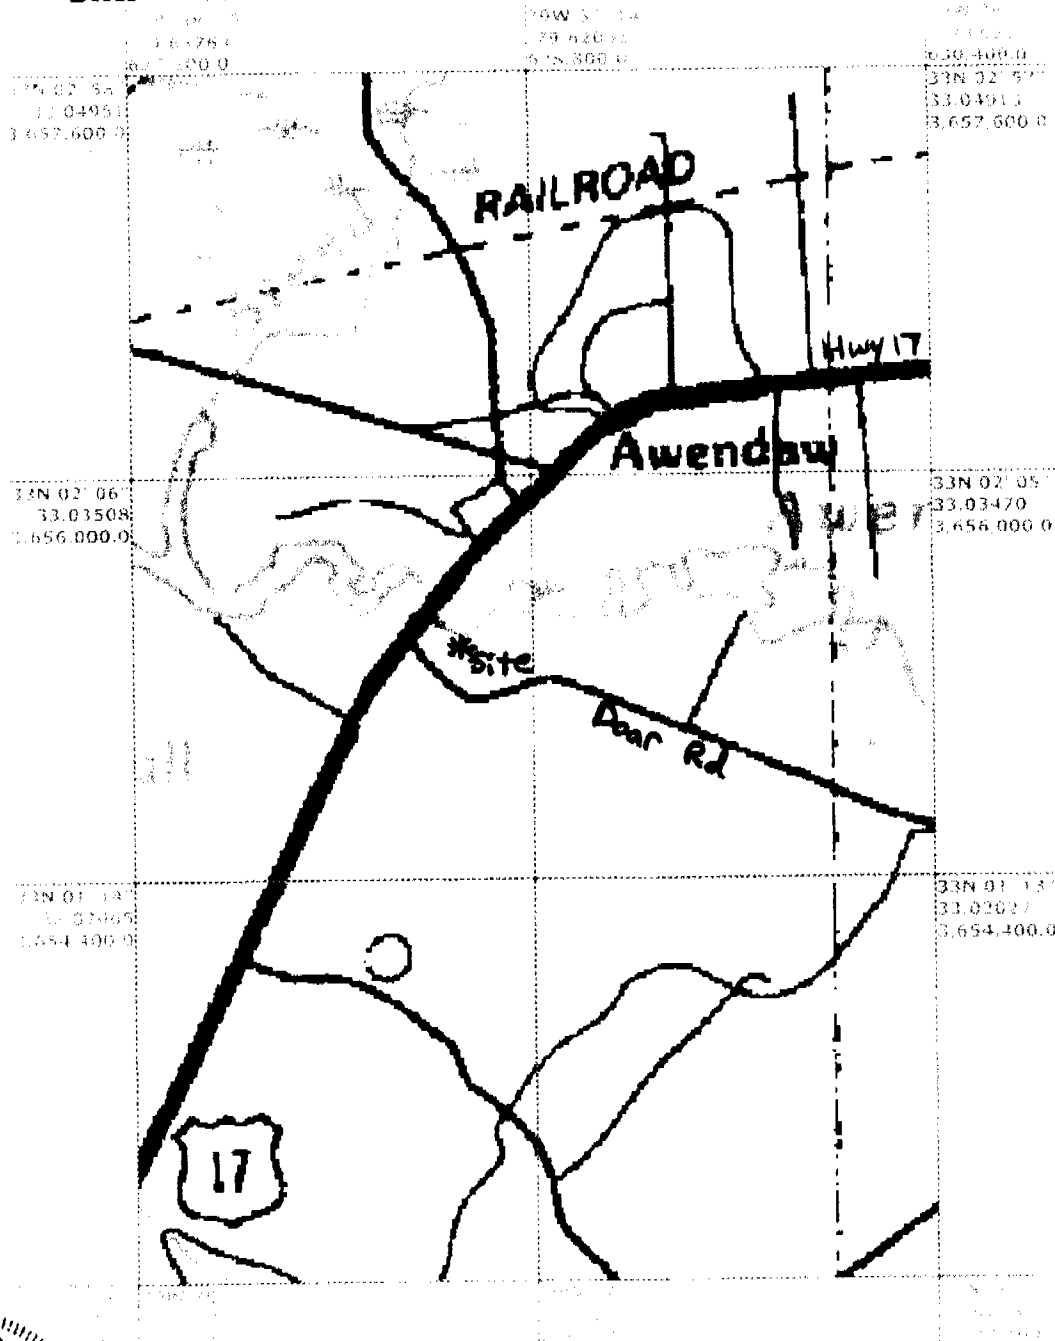

LOCATION MAP
 SCALE: 1"=2000'

PAGE 1 OF 6

APPLICANT: NANCY C. SUMMERSETT

ACTIVITY: EROSION CONTROL

P/N# OCA M-09-012-T

LOCATION: 8675 DOAR RD

AWENDAW, SC

COUNTY: CHARLESTON

DATE: REV FEB 3, 2009

ADJACENT PROPERTY

1. ZULA LEE WRIGHT

2. NANCY C. SUMMERSETT

3. ROBERT J. WYNDHAM